

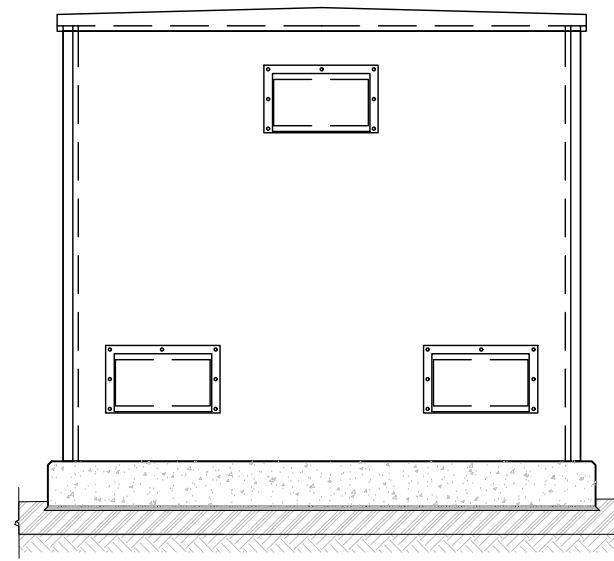



ELEVATION A
SCALE 1:50

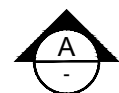

ELEVATION B
SCALE 1:50

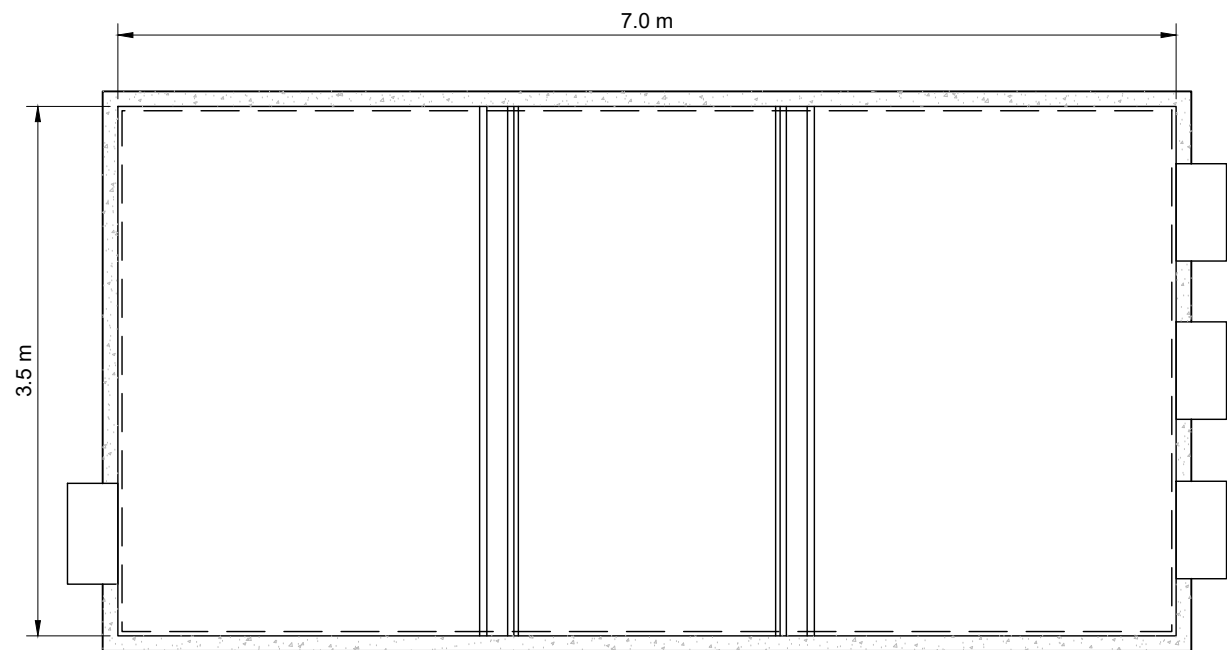


PLAN
SCALE 1:50

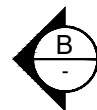

NOTES:

1. ALL DIMENSIONS ARE MAXIMUM ANTICIPATED AND SUBJECT TO DETAILED DESIGN.
2. FOUNDATION HEIGHTS SUBJECT TO DETAIL DESIGN.
3. VENT AND DOOR NUMBERS AND POSITIONS ARE TYPICAL AND SUBJECT TO DETAILED DESIGN.

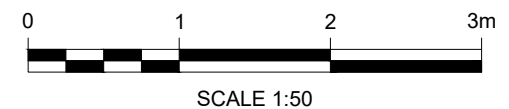

2	BM	AP	PD	2025-06-09	UPDATED PURPOSE TO PLANNING
1	BM	AP	PD	2024-11-27	FIRST ISSUE
ISSUE	DRAWN	CHKD	APPD	DATE	REVISION NOTES
PURPOSE				COORDINATES	
PLANNING				N/A	
SCALE				DATUM	
1:50 @A3				N/A	
LAYOUT DRAWING				T-LAYOUT NO	
N/A				N/A	

PROJECT TITLE
BALLYROSS

DRAWING TITLE
TYPICAL LV EQUIPMENT ENCLOSURE

RES DRAWING NUMBER	REV
05646-RES-SUB-DR-PT-008	2

THIS DRAWING IS THE PROPERTY OF RENEWABLE ENERGY SYSTEMS LIMITED AND NO REPRODUCTION MAY BE MADE IN WHOLE OR IN PART WITHOUT PERMISSION



BEAUFORT COURT,
EGG FARM LANE,
KINGS LANGLEY,
HERTS WD4 8LR. UK
TEL +44 (0) 1923 299200
WWW.RES-GROUP.COM