


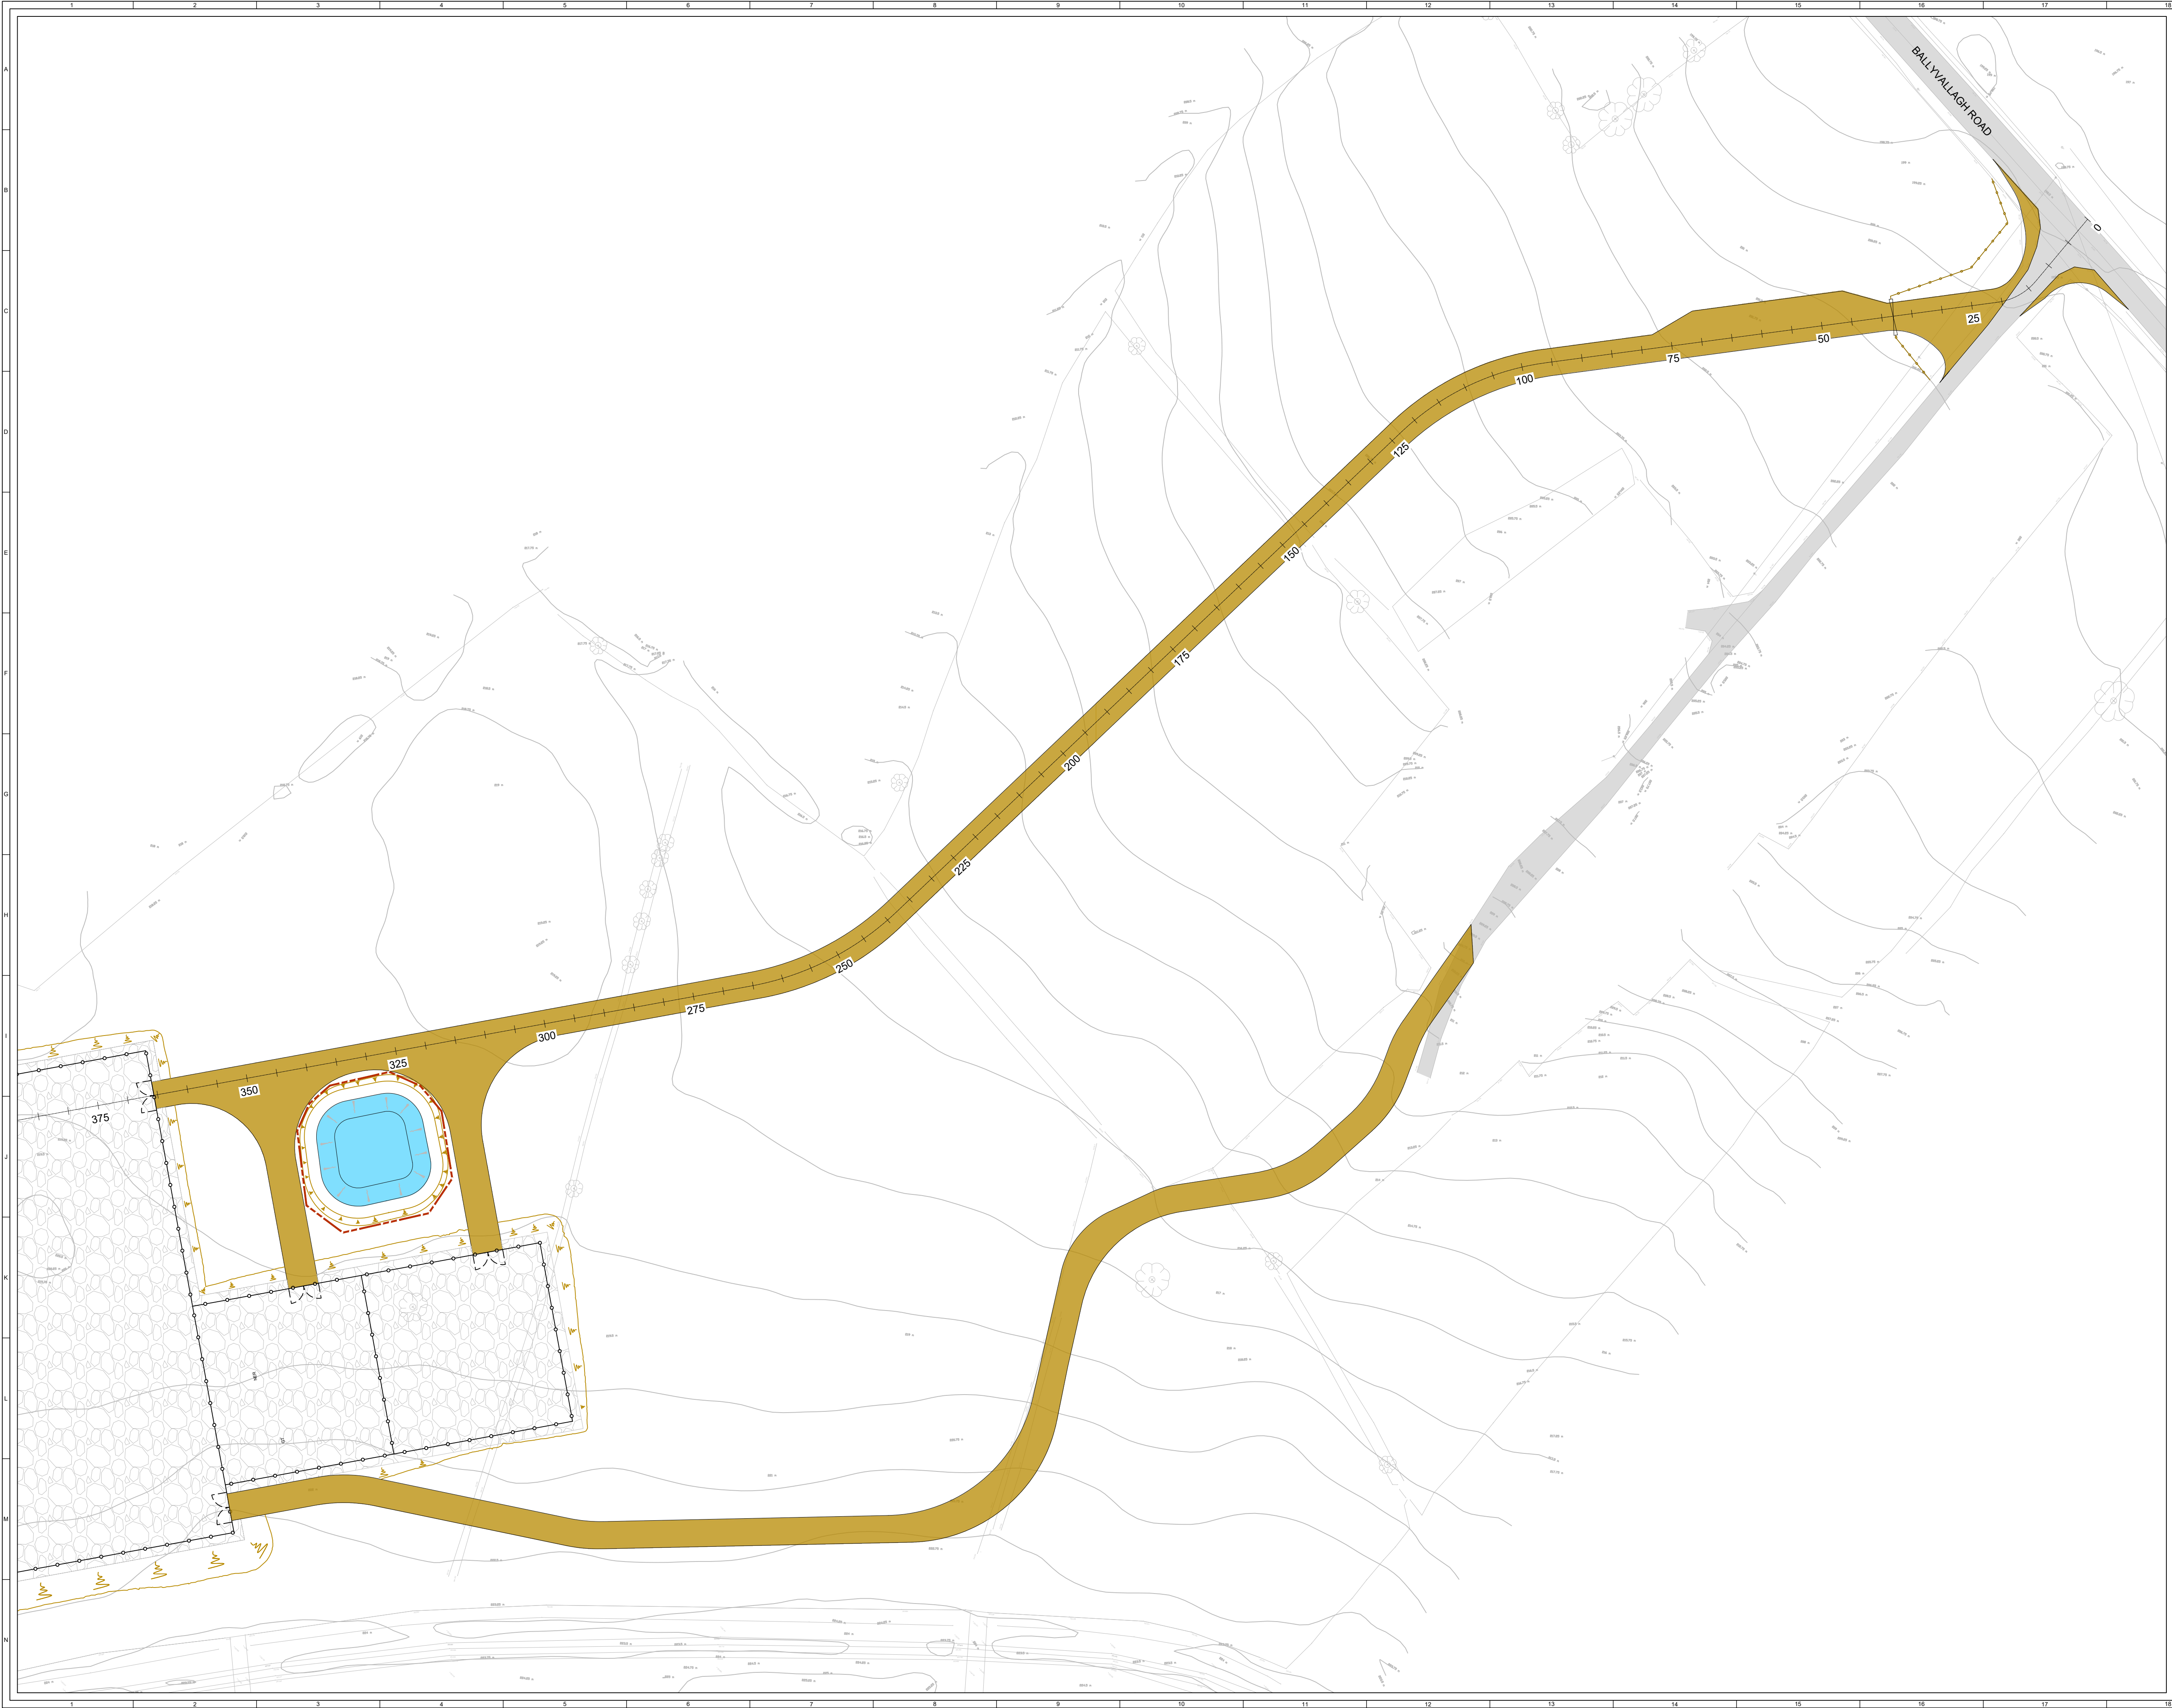

KEY:

EXISTING ROAD / TRACK

PROPOSED TRACK

NOTES:

1. DRAWING TO BE READ IN CONJUNCTION WITH REFERENCES NOTED BELOW.

2. COMPOUND INFRASTRUCTURE OMITTED FROM LAYOUT.

3. THE ALIGNMENT IS PRELIMINARY AND SUBJECT TO DETAILED DESIGN.


REFERENCES:

[1] 05646-RES-LAY-DR-PT-001 INFRASTRUCTURE LAYOUT.

SOURCE OF SURVEY:


1. SUPPLIED BY McMULLANS MARCH 2025. DRAWING REFERENCE - BALLYROSS UAV TOPO V1.2.DWG

SITE OVERVIEW
SHEET 1 OF 2

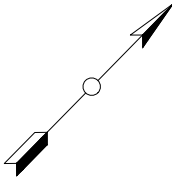


1	BM	AP	CH	2025-06-19	First Issue
ISSUE	DRAWN	CHKD	APPD	DATE	REVISION NOTES
PURPOSE				COORDINATES	
PLANNING				TM65 IRISH GRID	
SCALE		1:500	@ A1	DATUM	N/A
LAYOUT DWG		N/A		T-LAYOUT NO.	N/A
PROJECT TITLE					
BALLYROSS					
DRAWING TITLE					
ACCESS TRACK LONG SECTION					
RES DRAWING NUMBER					REV
05646-RES-ACC-DR-PT-004					1
THIS DRAWING IS THE PROPERTY OF RENEWABLE ENERGY SYSTEMS LIMITED AND NO REPRODUCTION MAY BE MADE IN WHOLE OR IN PART WITHOUT PERMISSION					
				BEAUFORT COURT, EGG FARM LANE, KINGS LANGLEY, HERTS WD4 8LR, UK TEL: +44 (0) 1923 295200 WWW.RES-GROUP.COM	

ACCESS TRACK
SCALE = 1:500 H / 1:250 V
VERTICAL EXAGGERTATION = 2

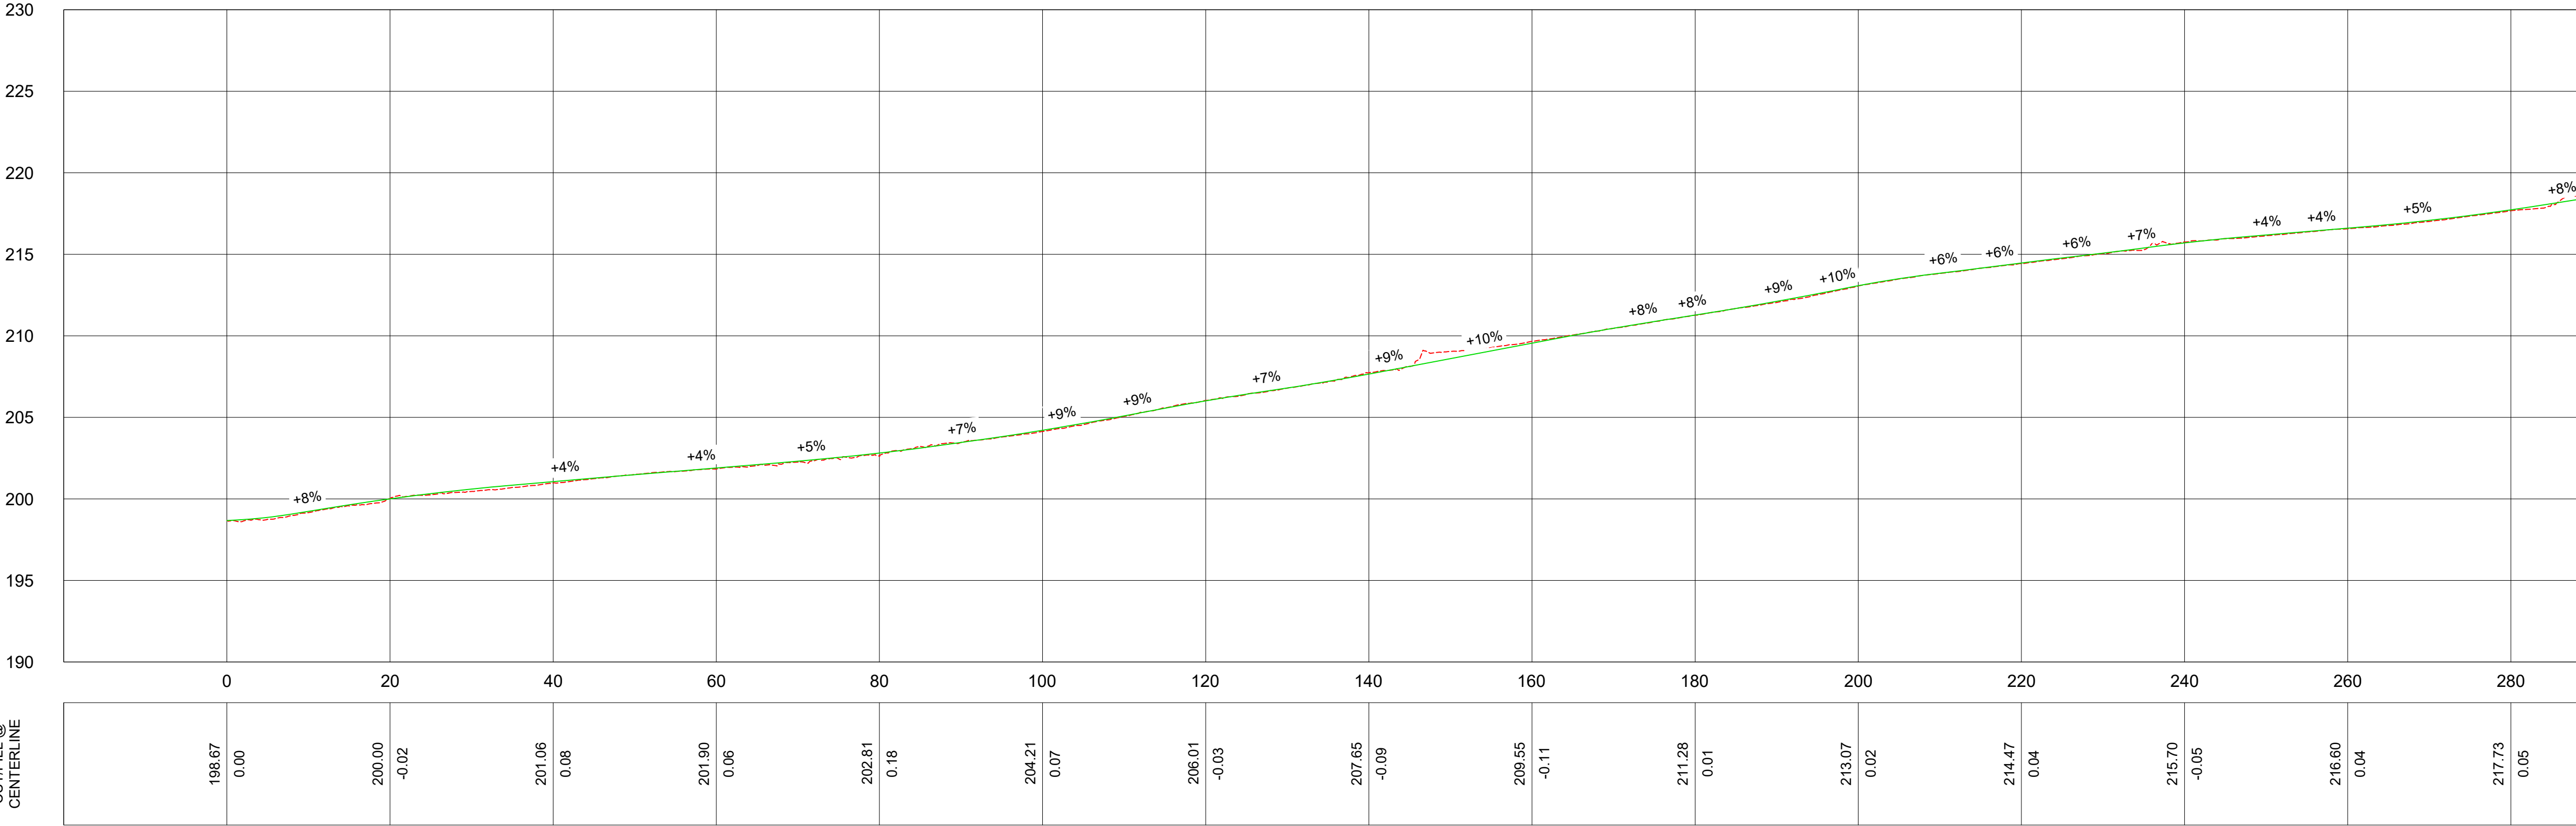

KEY:
--- EXISTING GROUND PROFILE
--- PROPOSED GROUND PROFILE

- NOTES:
- 2X VERTICAL EXAGGERATION APPLIED TO LONG SECTION.
 - THE ALIGNMENT IS PRELIMINARY AND SUBJECT TO DETAILED DESIGN.

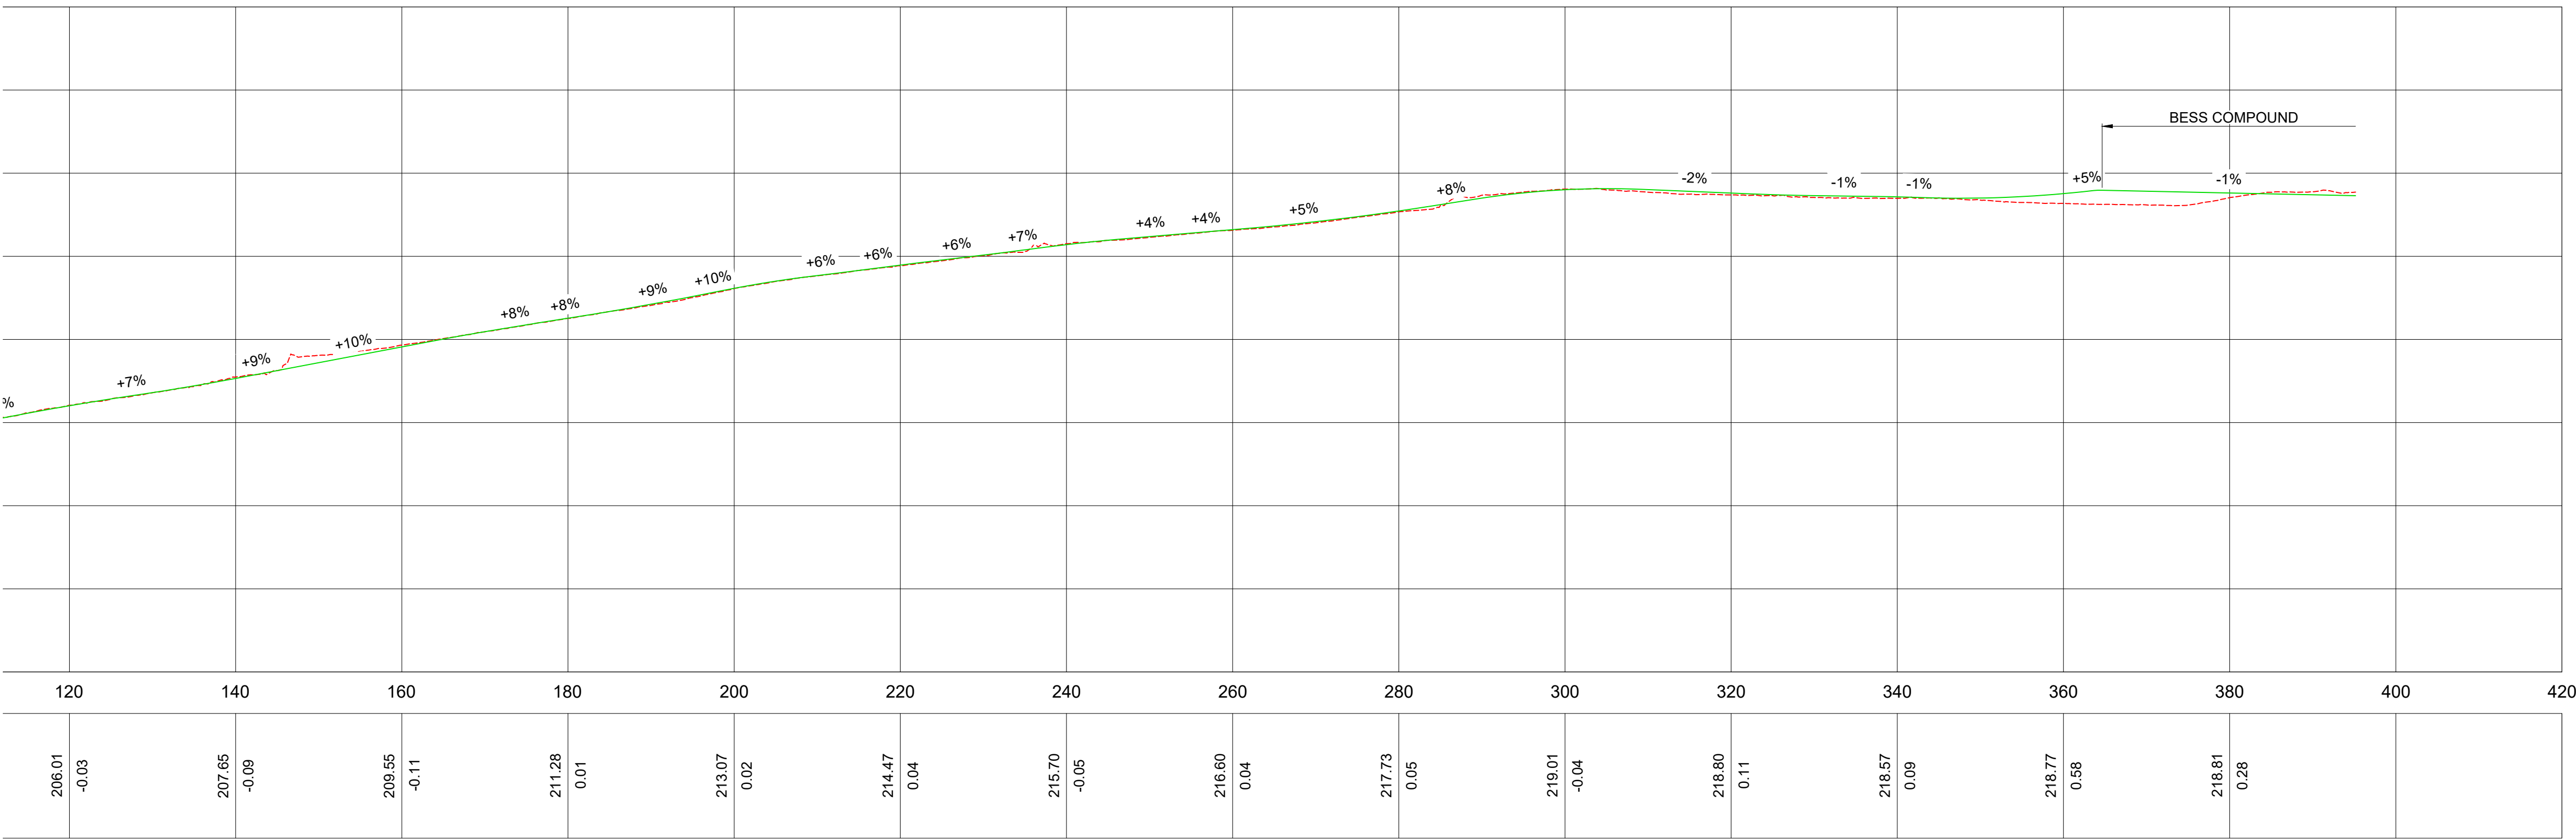

1	BM	AP	CH	2025-06-19	First Issue
ISSUE	DRAWN	CHKD	APPD	DATE	REVISION NOTES
PURPOSE	PLANNING				COORDINATES
SCALE	1:500H/1:250V @ A1				DATUM
LAYOUT DWG	N/A				T-LAYOUT NO.

PROJECT TITLE
BALLYROSS

DRAWING TITLE
ACCESS TRACK
LONG SECTION

RES DRAWING NUMBER
05646-RES-ACC-DR-PT-004

THIS DRAWING IS THE PROPERTY OF RENEWABLE ENERGY SYSTEMS LIMITED AND NO REPRODUCTION MAY BE MADE IN WHOLE OR IN PART WITHOUT PERMISSION

res
BEAUFORT COURT,
EGG FARM LANE,
KINGS LANGLEY,
HERTS WD4 8LR, UK
TEL: +44 (0) 1923 295200
WWW.RES-GROUP.COM