


THE LAND & PROPERTY SERVICES INTELLECTUAL PROPERTY IS CROWN COPYRIGHT AND IS REPRODUCED WITH THE PERMISSION OF LAND & PROPERTY SERVICES UNDER DELEGATED AUTHORITY FROM THE CONTROLLER OF HER MAJESTY'S STATIONERY OFFICE, © CROWN COPYRIGHT AND DATABASE RIGHT 2025 LICENCE NO. 242.

- KEY:
- DEVELOPMENT BOUNDARY (OUTSIDE EDGE OF LINE DENOTES BOUNDARY)
 - PALISADE, WELDMESH OR ACOUSTIC FENCE
 - COMPOUND GATE
 - BATTERY STORAGE ENCLOSURE (BSE)
 - POWER CONVERSION SYSTEM (PCS) WITH SINGLE MV SKID AND APRON SLAB
 - DNO SUBSTATION BUILDING
 - BESS SUBSTATION BUILDING
 - AUXILIARY TRANSFORMER
 - LV SWITCHGEAR ROOM
 - AGGREGATION PANEL WITH LV PILLAR
 - PRE-INSERTION RESISTOR
 - CAPACITOR BANK
 - HARMONIC FILTER AND RESISTOR
 - SPARES CONTAINER
 - LIGHTING / CCTV COLUMN
 - GRAVEL OR ASPHALT FINISH TO SUIT DETAILED EARTHING DESIGN.
 - ACCESS TRACK
 - EARTHWORKS BATTER
 - STOCK PROOF FENCE
 - ALLOWANCE FOR POTENTIAL FIRE WATER TANK


- NOTES:
- EQUIPMENT DETAILS, CONFIGURATION AND DIMENSIONS WITHIN BATTERY STORAGE COMPOUND ARE INDICATIVE AND SUBJECT TO DETAILED DESIGN.
 - SIZE AND LOCATION OF ATTENUATION BASIN ARE INDICATIVE AND SUBJECT TO DETAILED DESIGN.




PLAN VIEW
SCALE 1:1,000

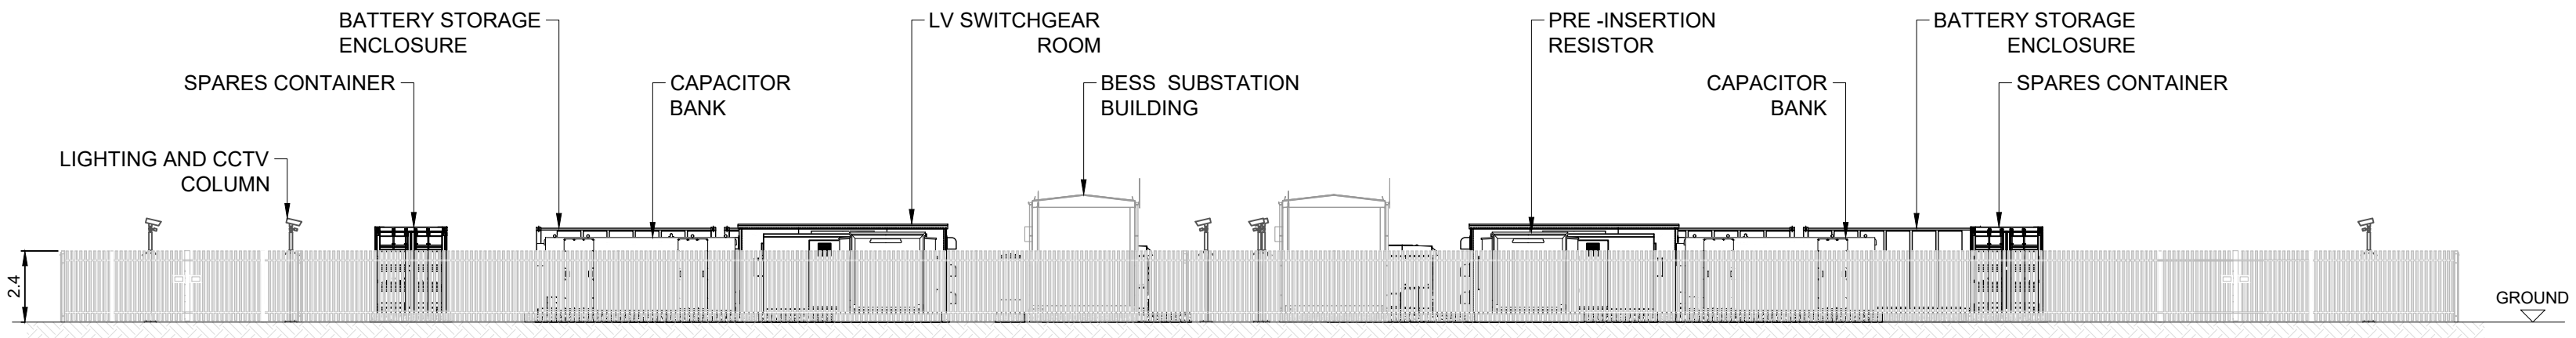


ELEVATION A-A
(WITH FENCE)
SCALE 1:200

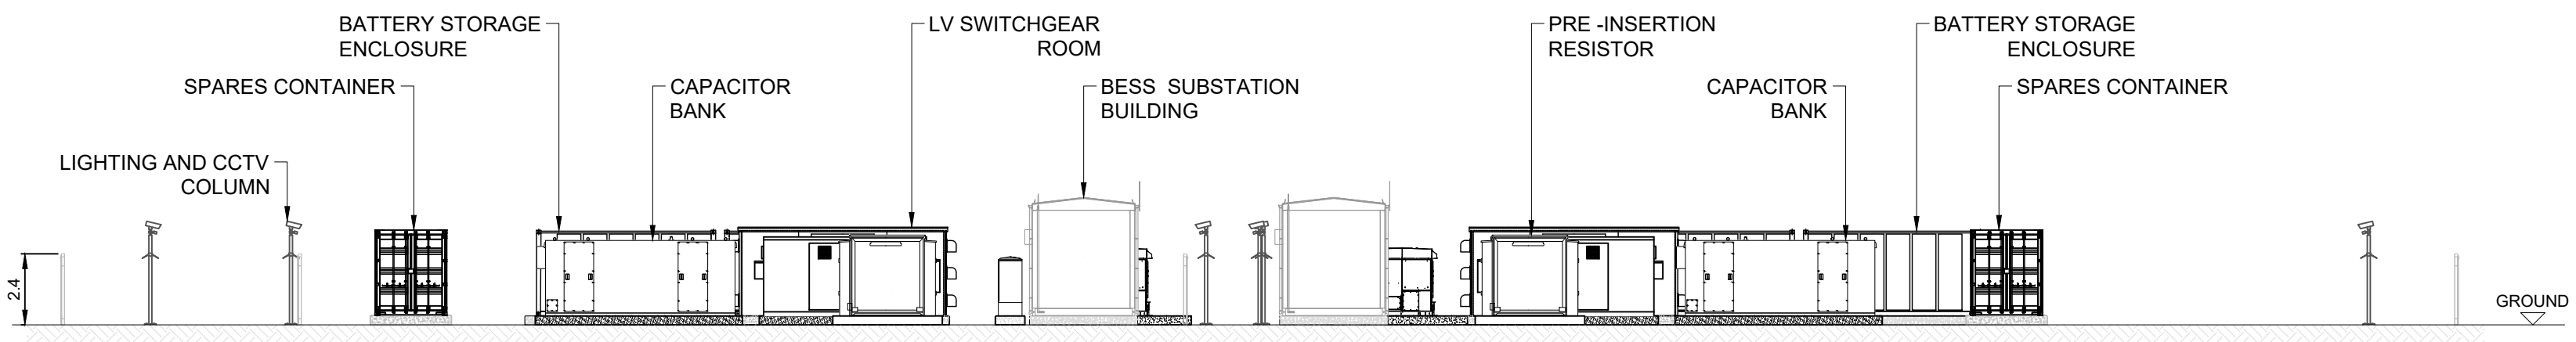

ELEVATION A-A
(WITHOUT FENCE)
SCALE 1:200

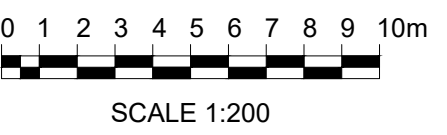

1	BM	AP	PD	DATE	FIRST ISSUE
ISSUE	DRAWN	CHKD	APPO	DATE	REVISION NOTES
PURPOSE	PLANNING				COORDINATES
SCALE	AS SHOWN	@ A1			DATUM
LAYOUT DWG	N/A				T-LAYOUT NO.
PROJECT TITLE					
BALLYROSS					
DRAWING TITLE					
BESS COMPOUND ELEVATION VIEWS					
RES DRAWING NUMBER					REV
05646-RES-LAY-DR-PT-002					1
THIS DRAWING IS THE PROPERTY OF RENEWABLE ENERGY SYSTEMS LIMITED AND NO REPRODUCTION MAY BE MADE IN WHOLE OR IN PART WITHOUT PERMISSION					
res					
BEAUFORT COURT, EGG FARM LANE, KINGS LANGLEY, HERTS WD4 8LR, UK TEL: +44 (0) 1923 295200 WWW.RES-GROUP.COM					

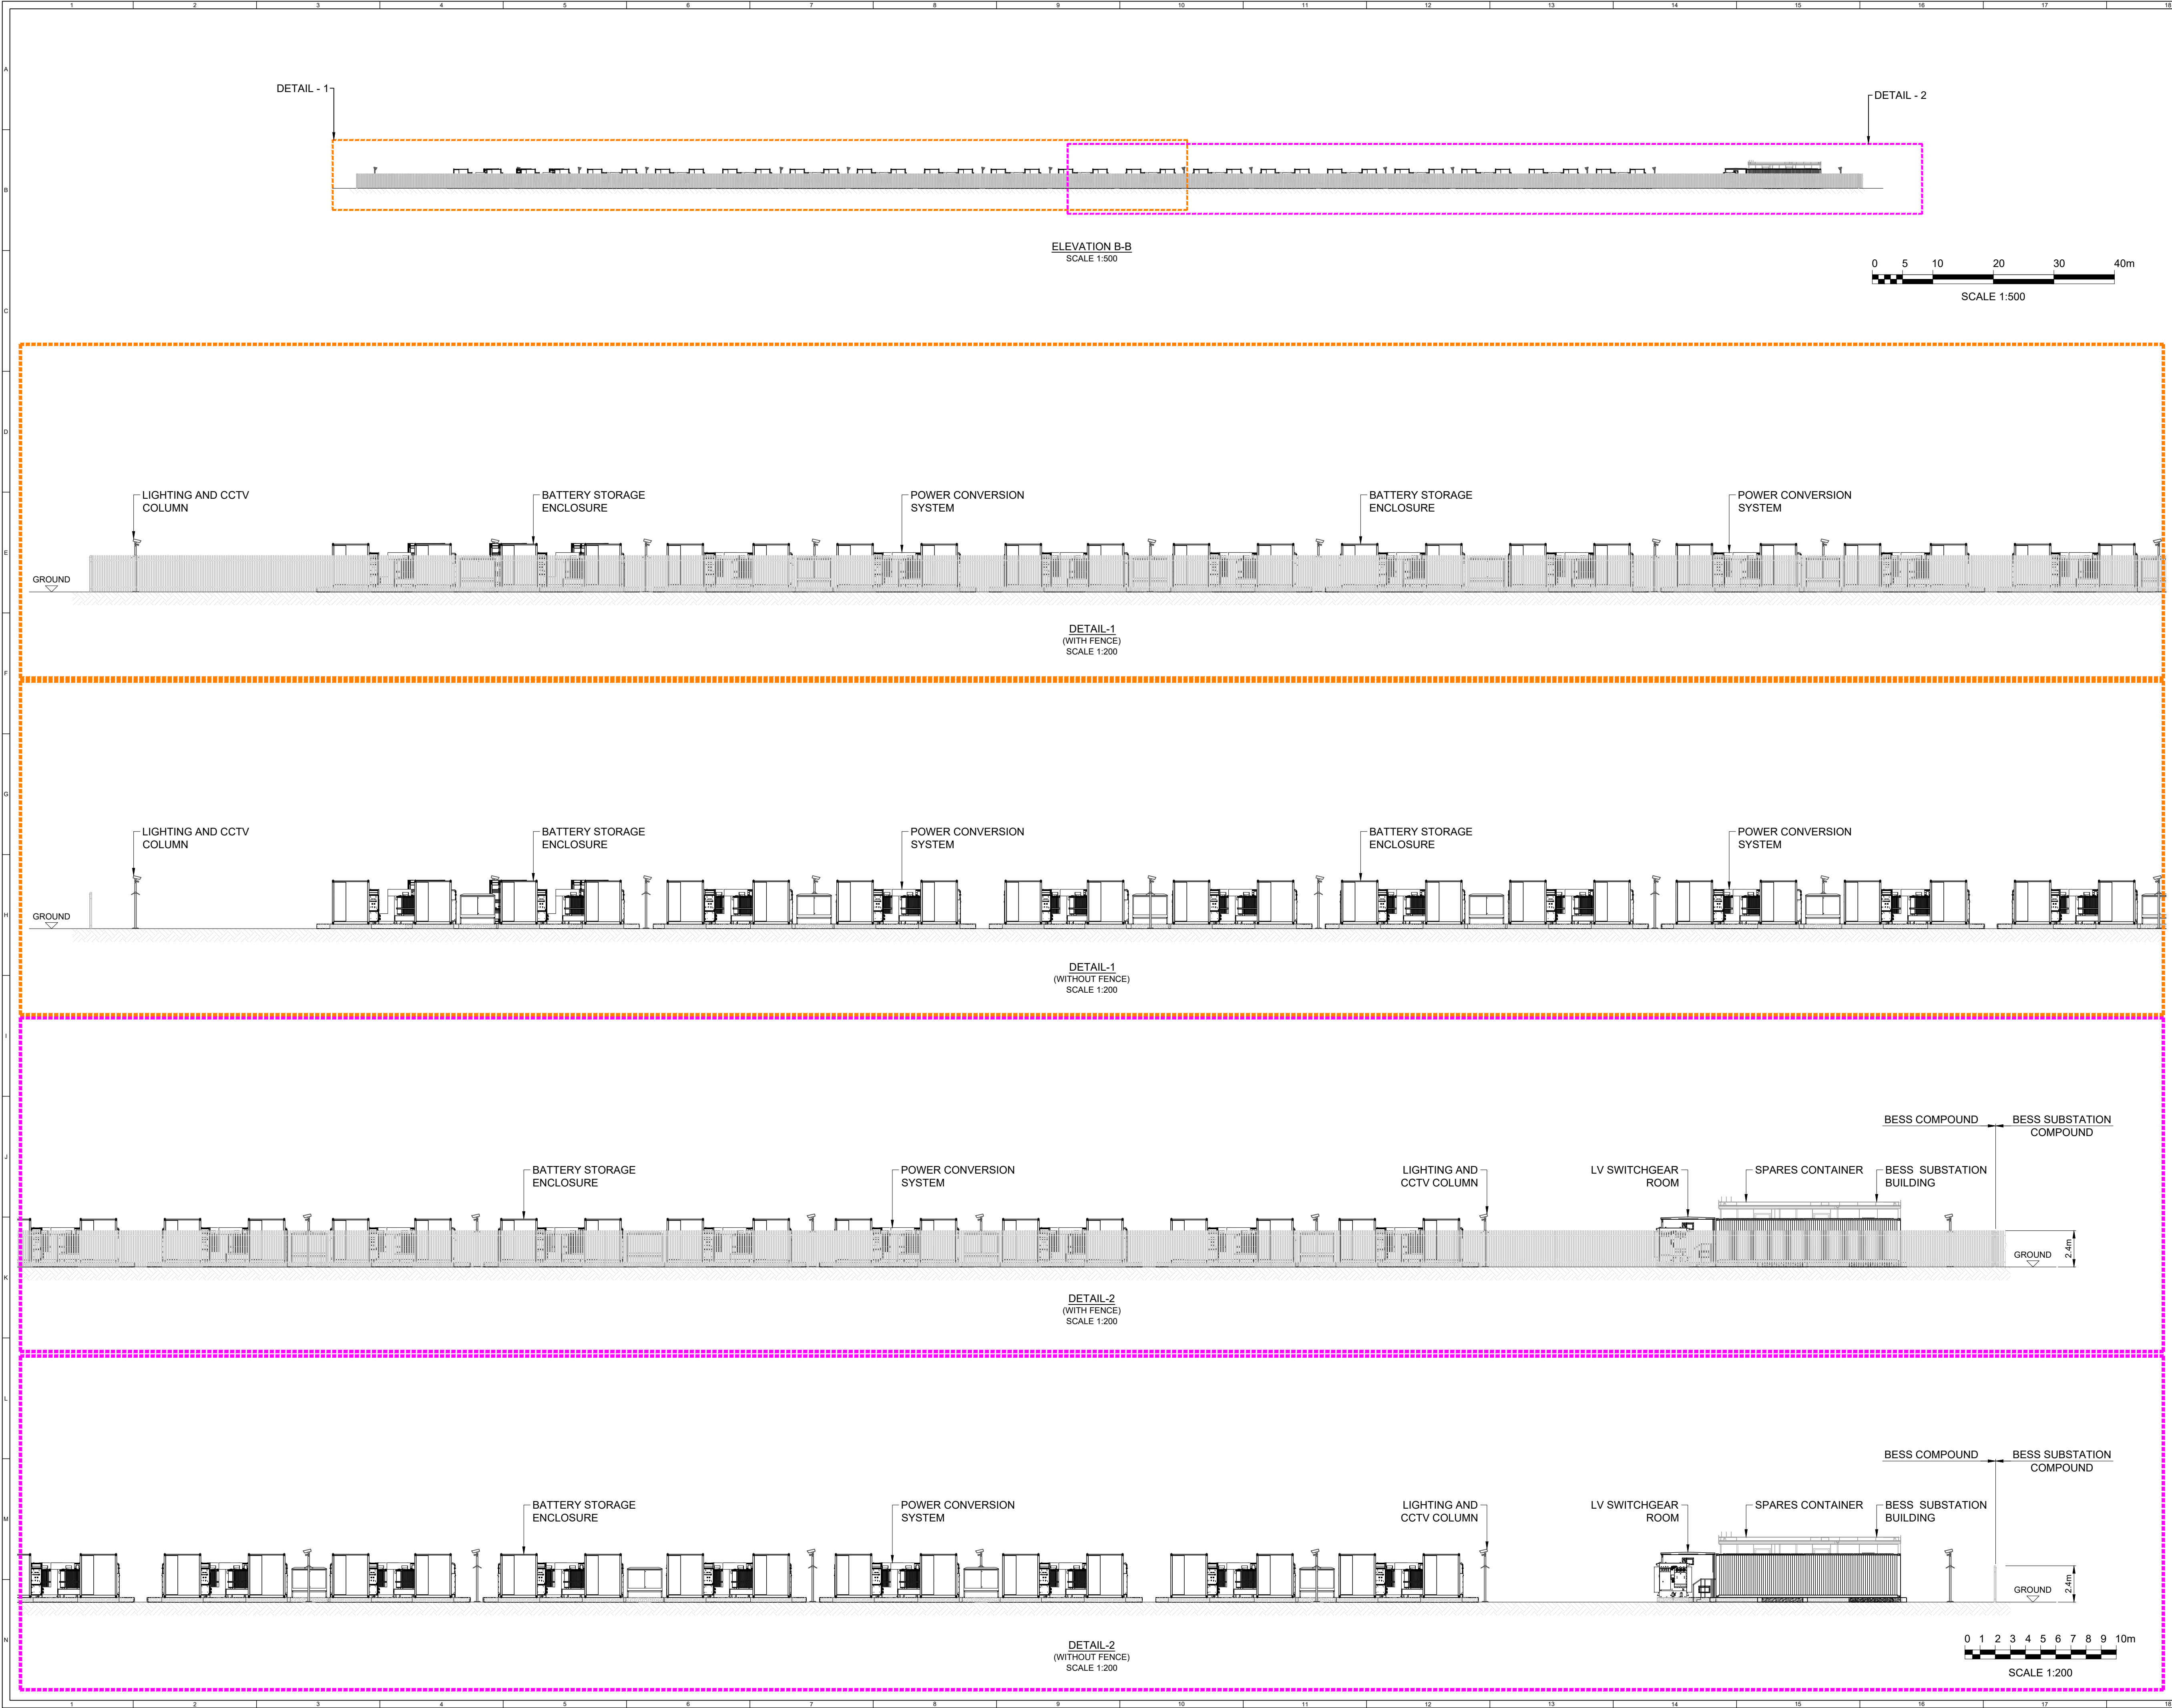

THE LAND & PROPERTY SERVICES INTELLECTUAL PROPERTY IS CROWN COPYRIGHT AND IS REPRODUCED WITH THE PERMISSION OF LAND & PROPERTY SERVICES UNDER DELEGATED AUTHORITY FROM THE CONTROLLER OF HER MAJESTY'S STATIONERY OFFICE, © CROWN COPYRIGHT AND DATABASE RIGHT 2025 LICENCE NO. 100.

NOTES:

- EQUIPMENT DETAILS, CONFIGURATION AND DIMENSIONS WITHIN BATTERY STORAGE COMPOUND ARE INDICATIVE AND SUBJECT TO DETAILED DESIGN.
- SIZE AND LOCATION OF ATTENUATION BASIN ARE INDICATIVE AND SUBJECT TO DETAILED DESIGN.

1	BM	AP	PD	2025-06-17	FIRST ISSUE
ISSUE	DRAWN	CHKD	APPO	DATE	REVISION NOTES
PURPOSE					COORDINATES
PLANNING					TM65 IRISH GRID
SCALE					DATUM
AS SHOWN @ A1					N/A
LAYOUT DWG					T-LAYOUT NO.
N/A					N/A
PROJECT TITLE					
BALLYROSS					
DRAWING TITLE					
BESS COMPOUND ELEVATION VIEWS					
RES DRAWING NUMBER					REV
05646-RES-LAY-DR-PT-002					1
THIS DRAWING IS THE PROPERTY OF RENEWABLE ENERGY SYSTEMS LIMITED AND NO REPRODUCTION MAY BE MADE IN WHOLE OR IN PART WITHOUT PERMISSION					
BEAUFORT COURT, EGG FARM LANE, KINGS LANGLEY, HERTS WD4 8LR, UK TEL: +44 (0) 1923 295200 WWW.RES-GROUP.COM					